


PLAN FOR TYPICAL RESIDENTIAL DRIVEWAY APPROACH


N.T.S.

- NOTES:** * ADA REQUIREMENTS MUST BE SATISFIED WHERE SIDEWALK MEETS DRIVE APPROACH. DETAILS TO APPLY TO ALL CONSTRUCTION AND RECONSTRUCTION OF ANY DRIVEWAY. NO CUSHION SAND ALLOWED UNDERNEATH PAVEMENT.

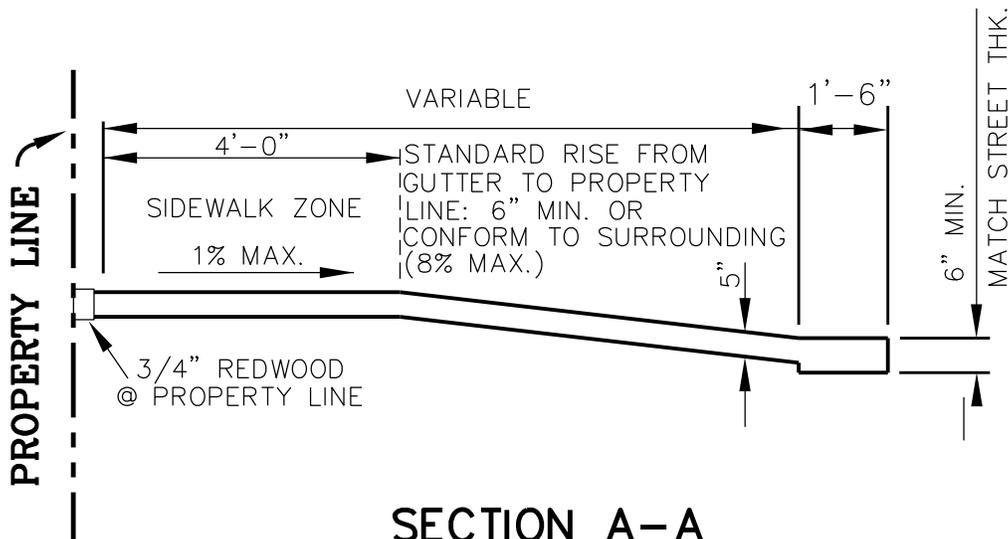

SECTION A-A

N.T.S.

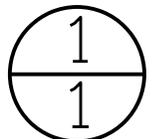


Revision Date: 08/19

Scale :	N/A	Date :	06/01/05
Design :			
Drawn :	GAV		
Dwg. File :	DRWAY_001.DWG		
Project No. :	STANDARD-DETAILS		



TYPICAL RESIDENTIAL DRIVEWAY APPROACH

PAGE
1

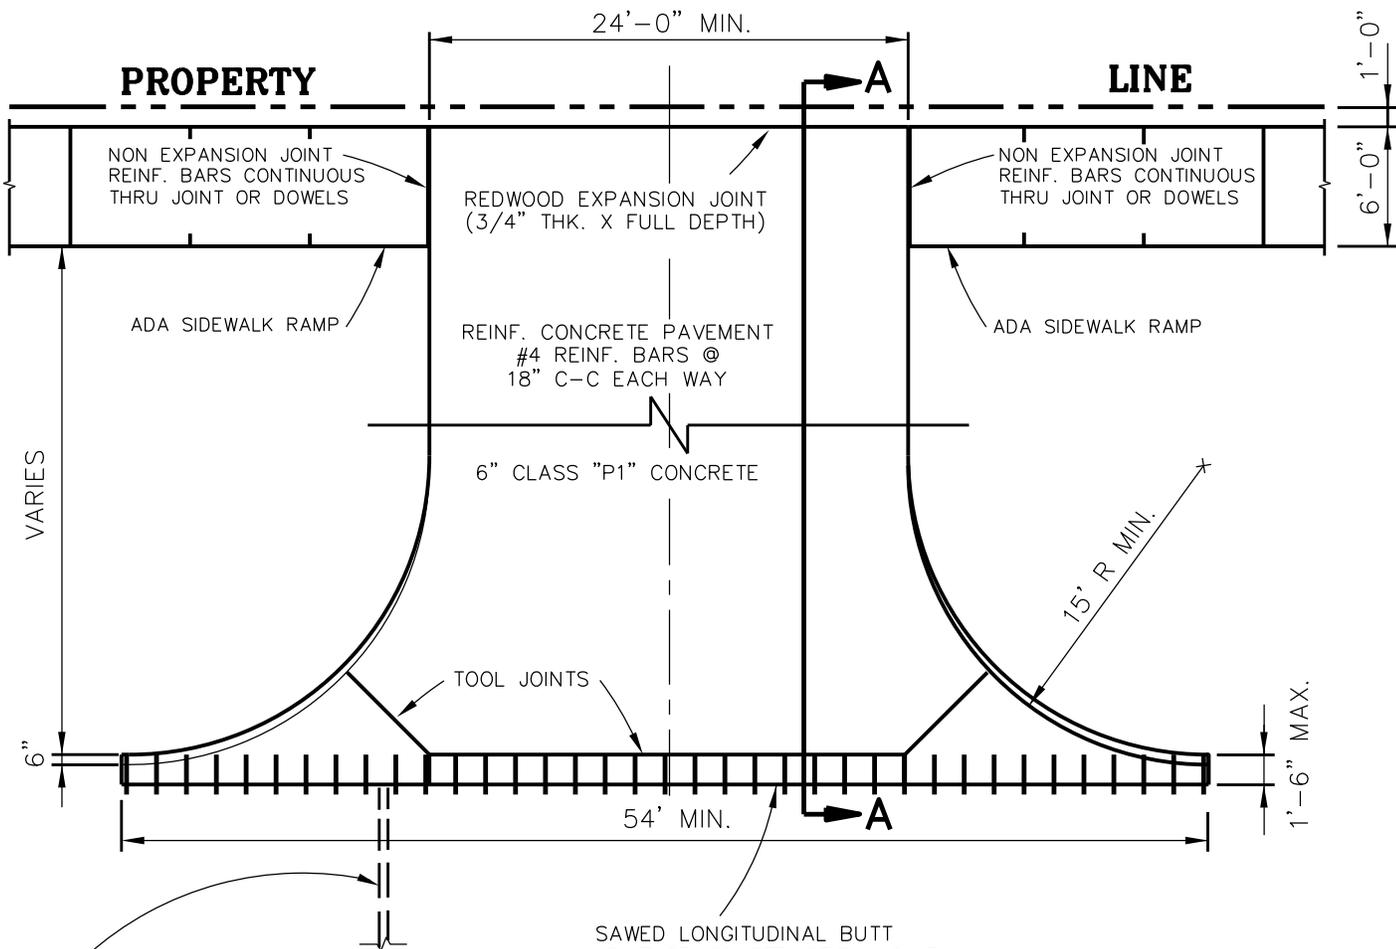


NOTE: CONSULT THE INSPECTOR FOR JOINT PATTERN IF REDWOOD JOINTS FALL WITHIN APPROACH LIMITS.

SAWED LONGITUDINAL BUTT JOINT OR CONSTRUCTION JOINT. REFER TO JOINT DETAILS FOR DOWEL INFORMATION.

TYPICAL NON-RESIDENTIAL DRIVEWAY APPROACH

N.T.S.

NOTES: ADA REQUIREMENTS MUST BE SATISFIED WHERE SIDEWALK MEETS DRIVE APPROACH. DETAILS TO APPLY TO ALL CONSTRUCTION AND RECONSTRUCTION OF ANY DRIVEWAY. NO CUSHION SAND ALLOWED UNDERNEATH PAVEMENT.

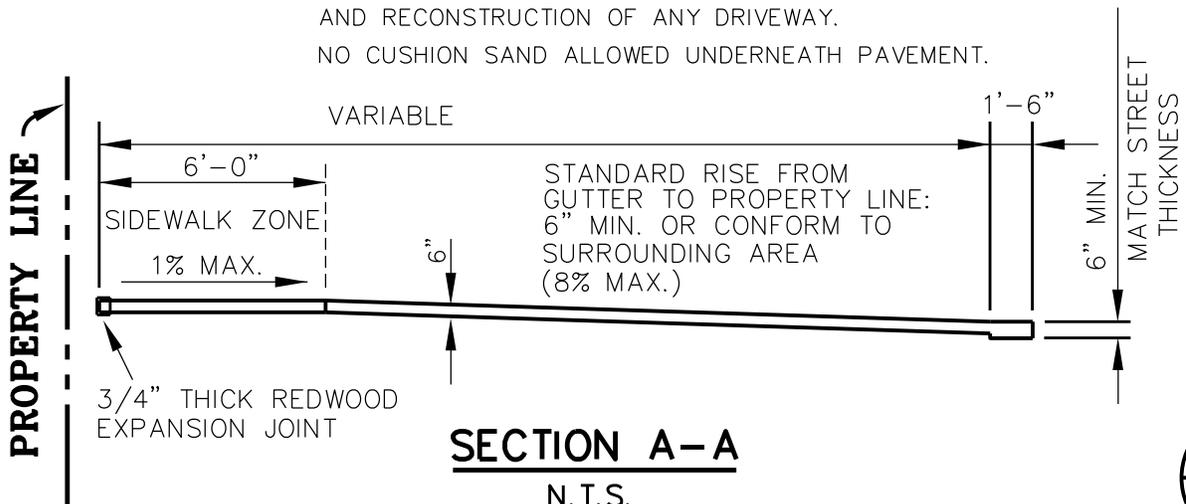

SECTION A-A

N.T.S.


1
1

Revision Date: 08/19

Scale :	N/A	Date :	06/01/05
Design :			
Drawn :	GAV		
Dwg. File :	DRWAY_002.DWG		
Project No. :	STANDARD-DETAILS		



TYPICAL NON-RESIDENTIAL DRIVEWAY APPROACH

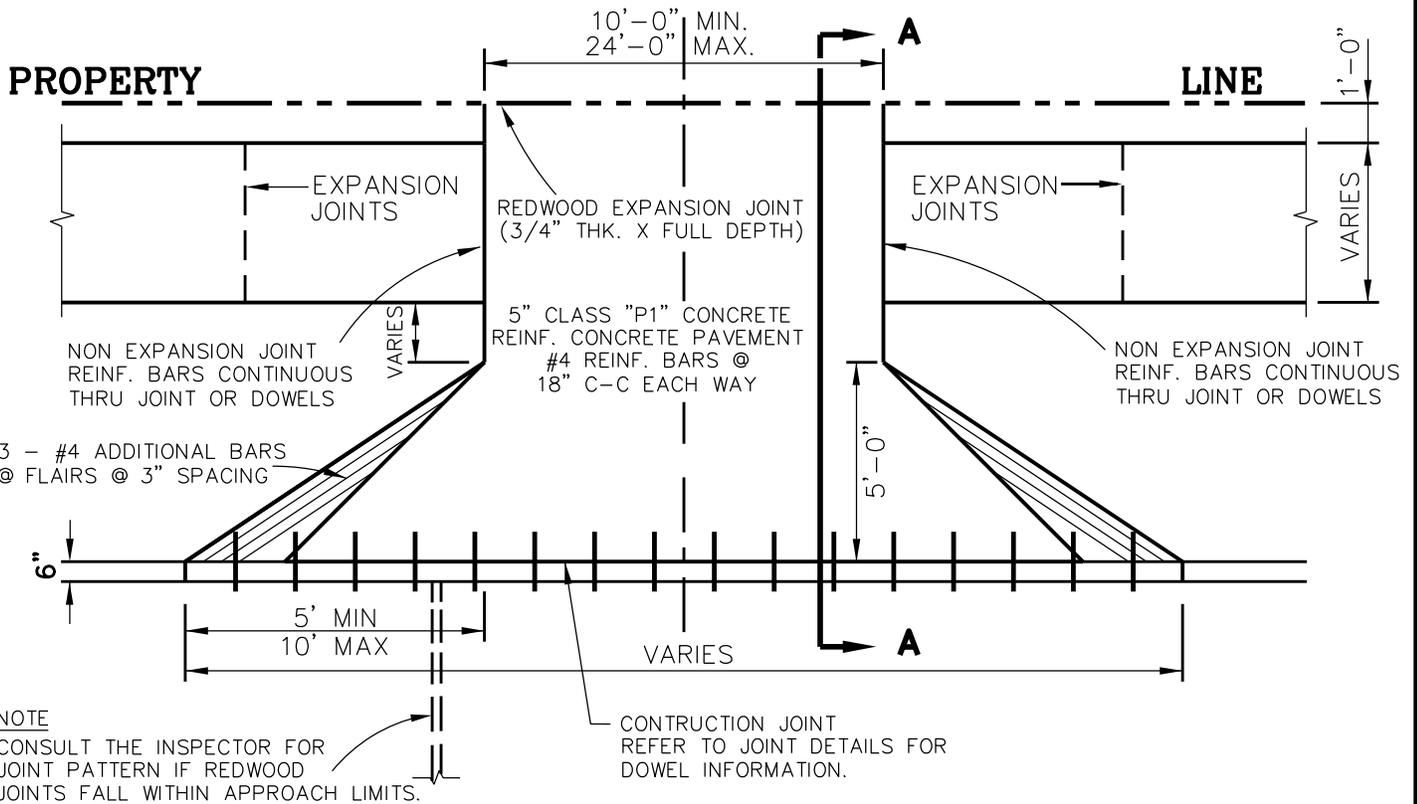


PLAN FOR TYPICAL RESIDENTIAL DRIVEWAY APPROACH WITH HORIZONTAL CURB CUT

NOTE

N.T.S.

EXISTING CURB AND GUTTER, IF ANY, MUST BE SAWED AS DIRECTED BY CITY INSPECTOR. HORIZONTAL CURB CUT SHALL BE MADE WITH A MECHANICAL HORIZONTAL SAW, NO HAND TOOLS ALLOWED, AT AN ELEVATION OF 1/2" ABOVE THE EXISTING GUTTER WITH A MINIMUM LENGTH AS SHOWN. THE TRADITIONAL SAW CUT SHALL HAVE A RUN OF 2'-6" AND SHALL RISE TO MEET THE EXISTING TOP OF CURB. ALL EXPOSED EDGES SHALL BE GROUND TO A 1/4" RADIUS.

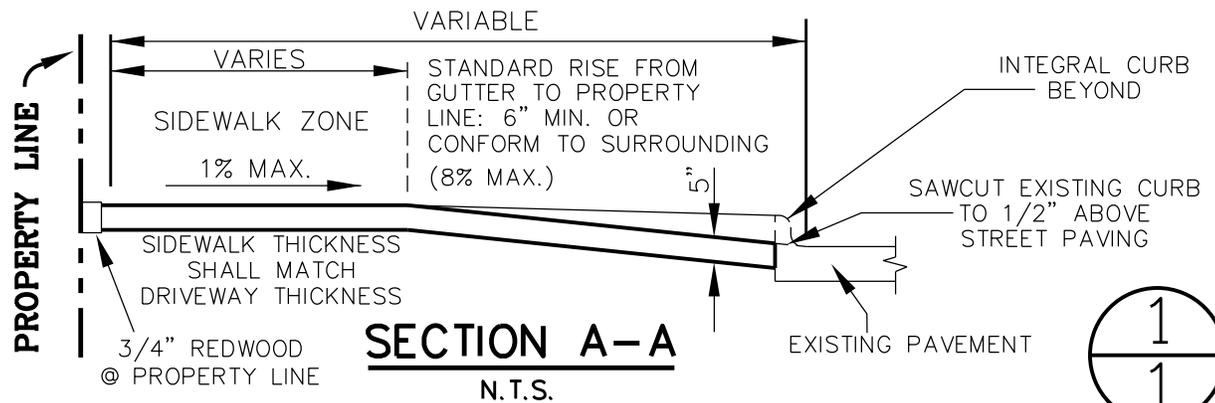

1
1

Revision Date:

Scale : N/A	Date : 09/17/20
Design :	
Drawn : JMK	
Dwg. File : DRWAY_004.DWG	
Project No. : STANDARD-DETAILS	



TYPICAL RESIDENTIAL DRIVEWAY APPROACH WITH HORIZONTAL CURB CUT