


L AND R ARE THE RESULTING SIGHT DISTANCES TO THE LEFT AND RIGHT WHEN:

1. L_1 AND R_1 , SIGHT LINE MEASUREMENT FROM THE CURB LINE, OR
2. L_2 , OR R_2 , SIGHT LINE MEASUREMENT FROM THE PROPERTY LINE, ARE CLEAR OF OBSTRUCTIONS.

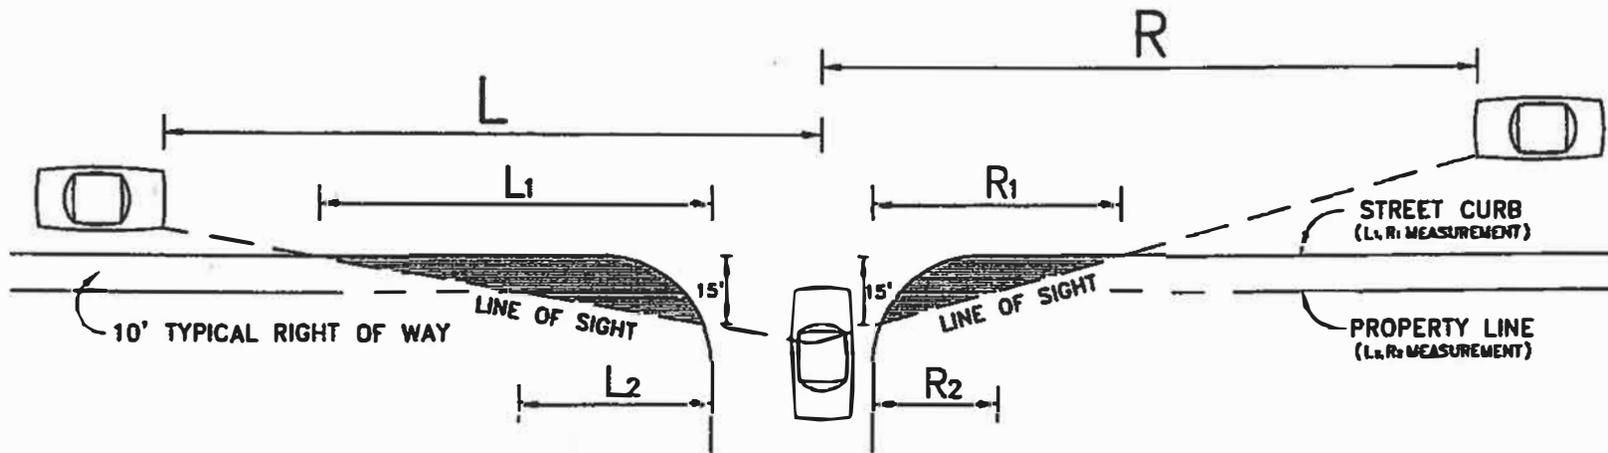

DRIVEWAY SIGHT DISTANCE REQUIREMENTS

FIGURE 4


ROADWAY TYPE*	L	L_1	L_2	R	R_1	R_2
A, B, & C	550'	400'	135'	550'	135'	45'
D1 & D2	500'	360'	120'	500'	145'	50'
E & F	400'	290'	95'	400'	165'	55'
G & UNCLASSIFIED	300'	215'	75'	300'	170'	60'

*AS DESIGNATED ON THE MAJOR THOROUGHFARE PLAN

Ordinance #4331 Section #33.66: Structures and vegetation at traffic intersections

No fence, walls, screen, billboard, sign, structure, or foliage of hedges, trees, bushes, or shrubs shall be erected, planted or maintained in such a position or placed so as to obstruct or interfere with the minimum sight line standards between the elevations of three (3) feet and nine (9) feet above the average street grade as follows:

- Vision at all intersections where streets intersect at or near right angles within a triangular area formed by extending the curb lines to form an intersection and connecting the two (2) points located on said curb lines forty-five (45) feet from their intersection.
- Vision at all intersections of a street and an alley within a triangular area formed by extending the curb and paving lines to form an intersection and connecting the two (2) points located on said lines twenty-five (25) feet from their intersection.

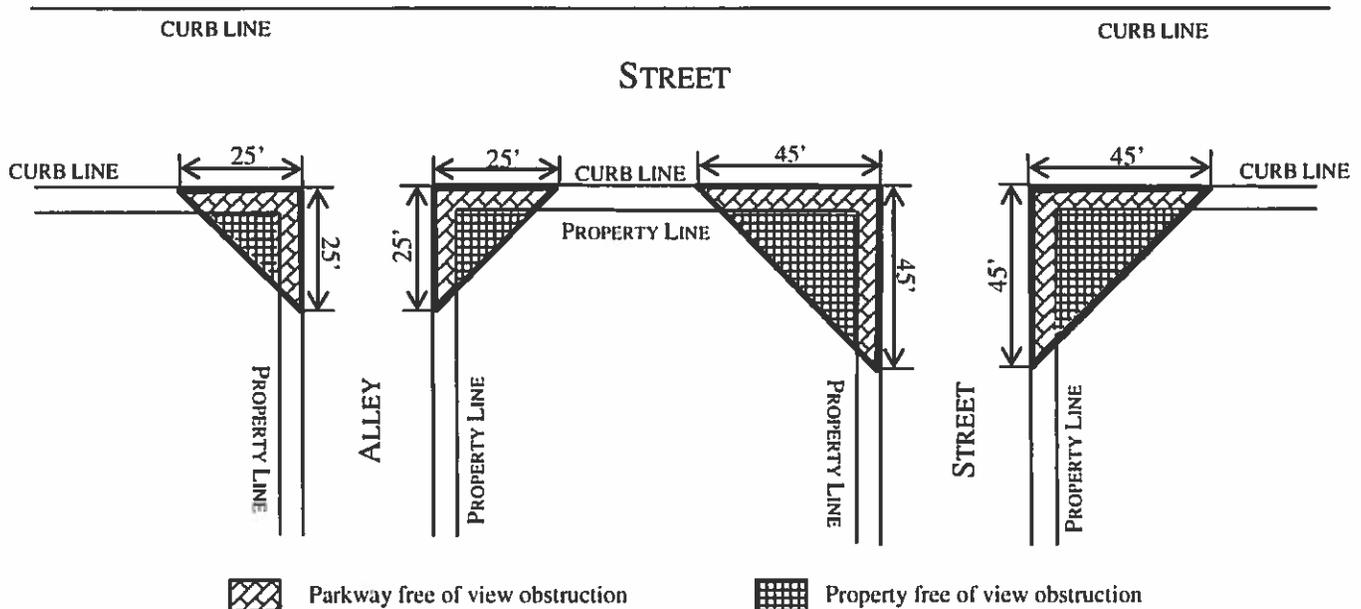

(A) Street/Alley & Street/Street Intersection Diagram

Penalty

An obstruction lying within private property shall be removed within fourteen (14) days after notice or be subject to a fine of neither less than \$1.00 nor more than \$200.00 for each day after removal is required. Obstructions within the City right-of-way can be removed by the City if adjacent property owner fails to comply within fourteen (14) days.

If you have any questions or concerns, feel free to contact me at (972) 205-2437.

Kiara Pérez-Valle
Intelligent Transportation Systems Analyst
Department of Transportation
City of Garland



GARLAND
TRANSPORTATION